


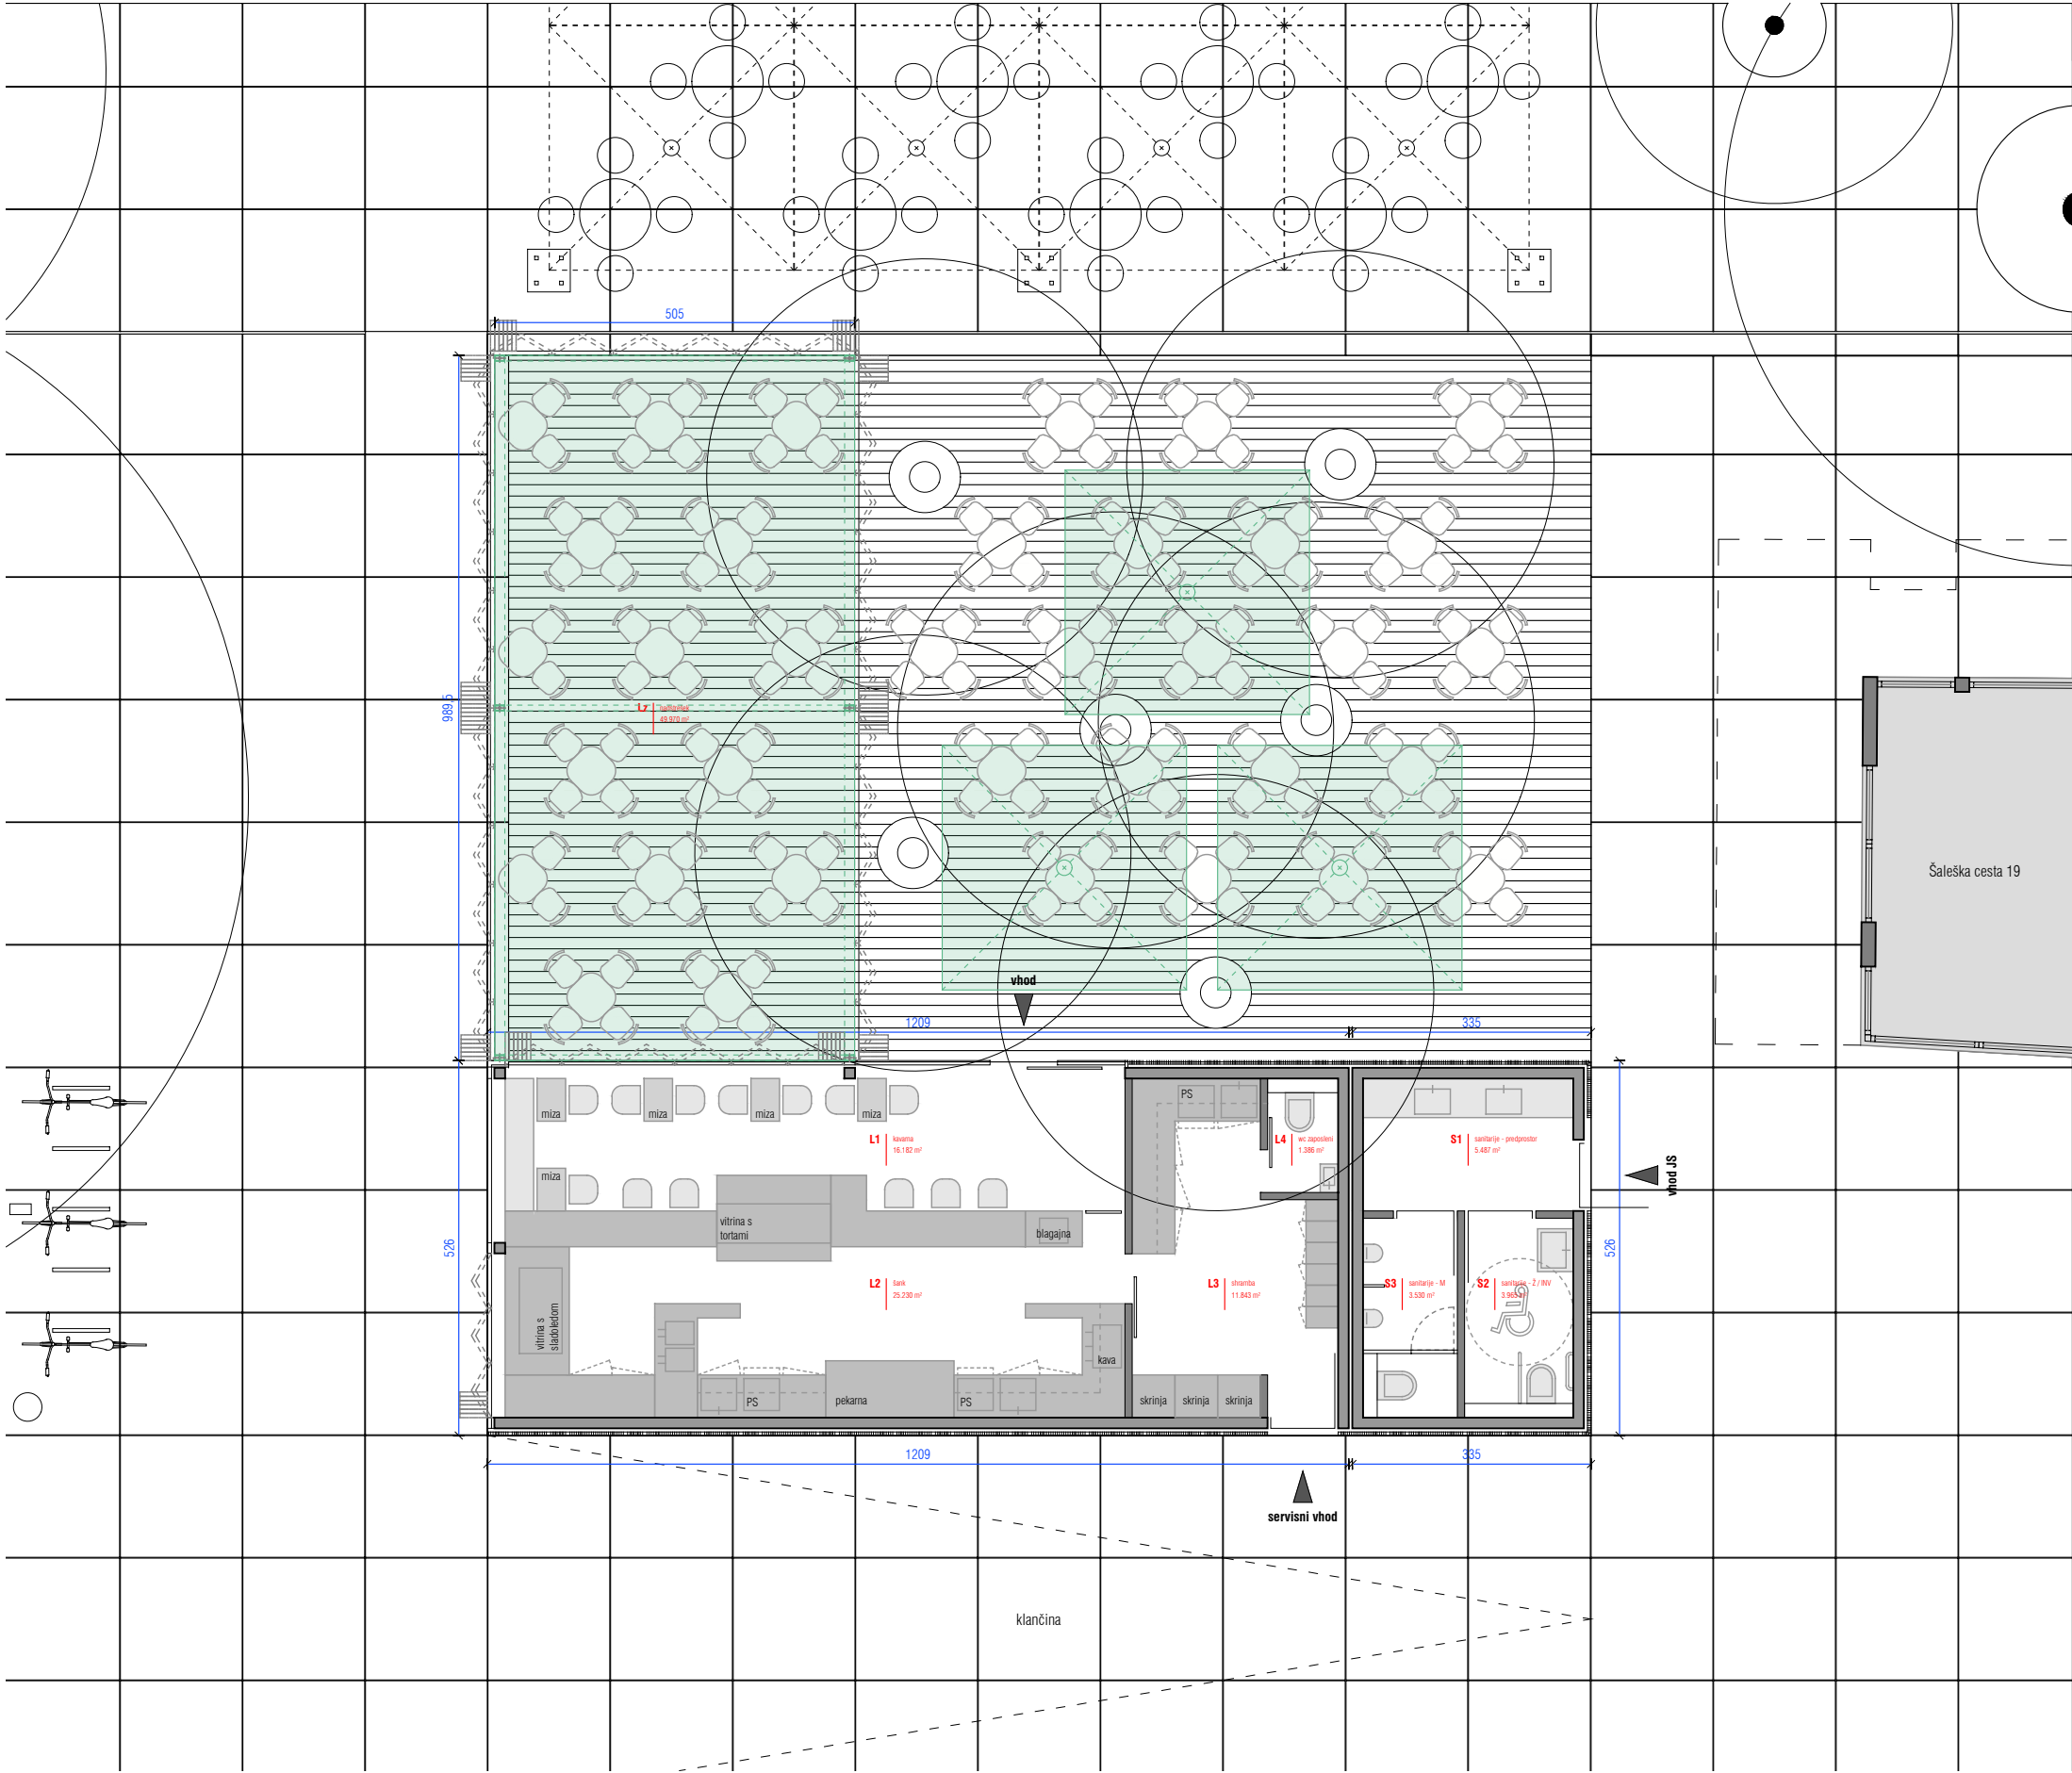

TLORIS - VARIANTA A

LEGENDA

- lesena terasa
- nadstrešek
- stene paviljona
- zasteklitev paviljona

JAVNE SANITARIE (bruto)	17.621 m ²
S1 - predprostor	5.487 m ²
S2 - sanitarije Ž / INV	3.965 m ²
S3 - sanitarije M	3.530 m ²
LOKAL (bruto)	63.593 m ²
L1 - kavarna	16.182 m ²
L2 - šank	25.230 m ²
L3 - shramba	11.843 m ²
L4 - wc zaposleni	1.386 m ²
Lz - nadstrešek	49.970 m ²

LOKAL	JAVNE SANITARIE
-------	--------------------